

FRONT ELEVATION 9m  
CONCEPT 1-A




RIGHT SIDE ELEVATION 9m  
CONCEPT 1-A




REAR ELEVATION 9m  
CONCEPT 1-A



LEFT SIDE ELEVATION 9m  
CONCEPT 1-A

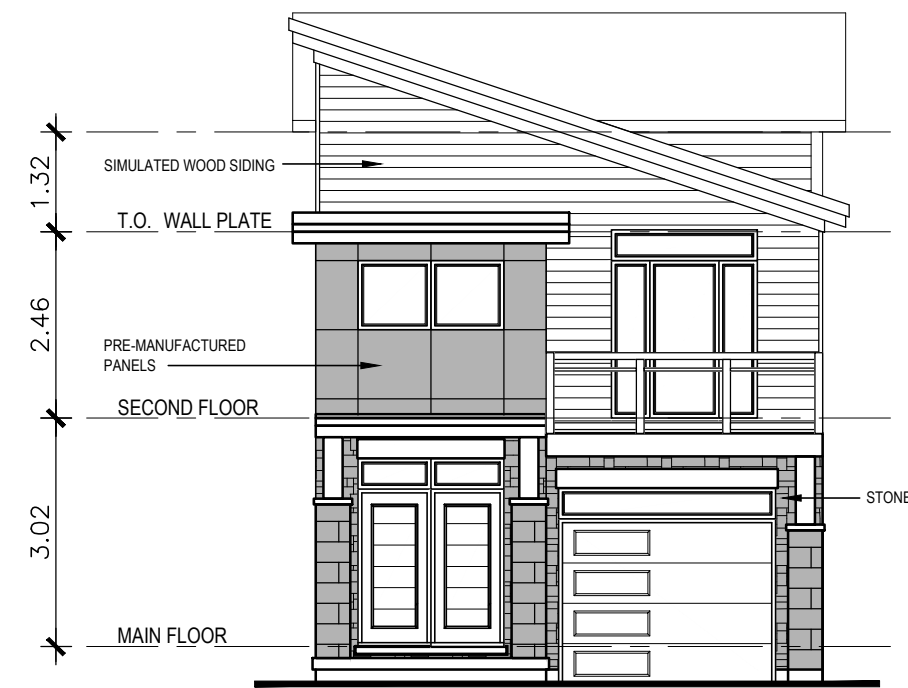

FRONT ELEVATION 9m  
CONCEPT 1-B

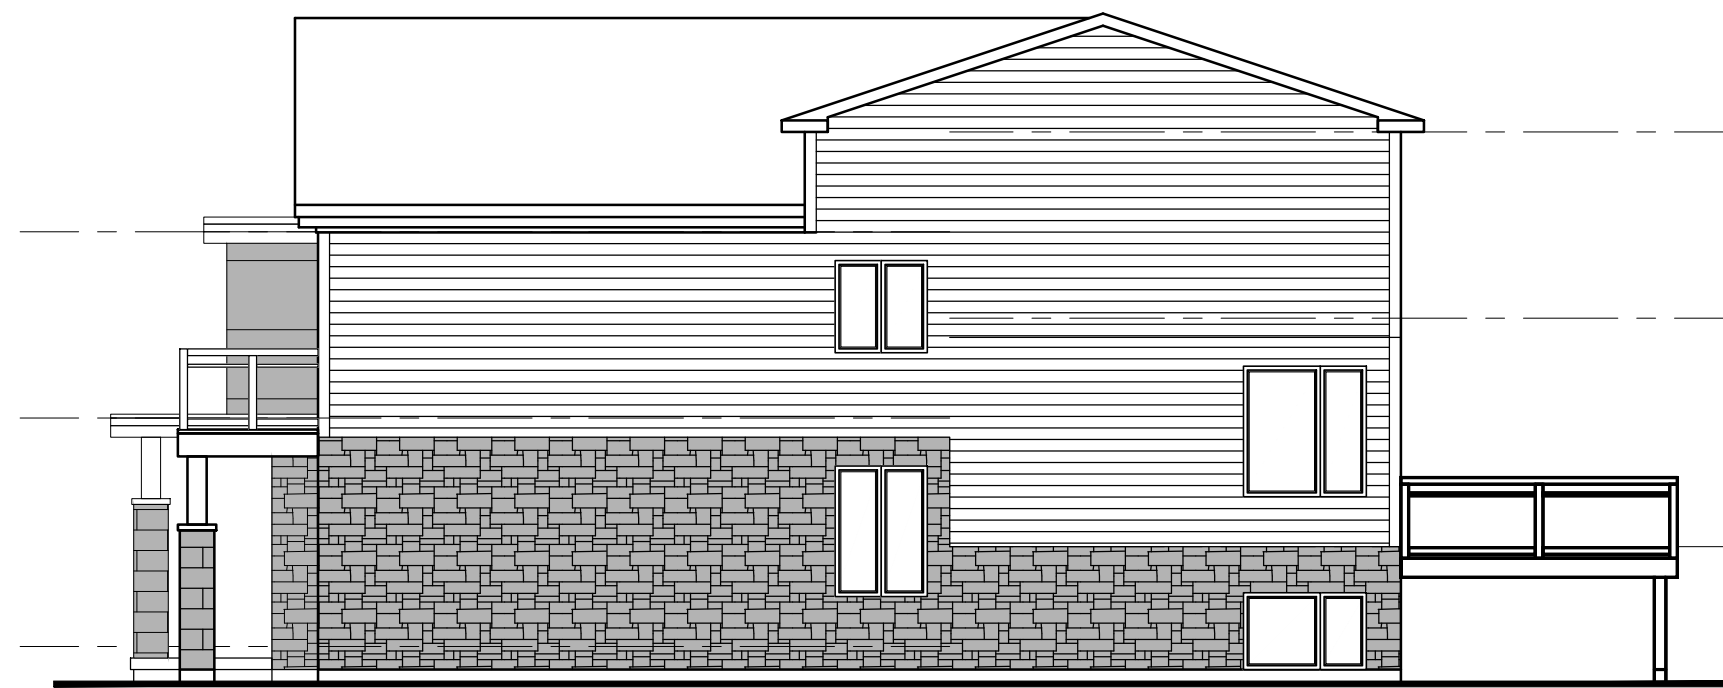

RIGHT SIDE ELEVATION 9m  
CONCEPT 1-B



REAR ELEVATION 9m  
CONCEPT 1-B




LEFT SIDE ELEVATION 9m  
CONCEPT 1-B



PROJECT	BEACHWOOD	STATUS: RE-ZONING	DATE: AUGUST 2020	NO.	REVISION
	RESIDENTIAL DEVELOPMENT	PLOTTED: 2020-08-11 12:57 PM			
	SINGLE HOUSE 9m	SCALE: 1:100			
	Beachwood Road, Town of Wasaga Beach, Ontario	OWN BY: JP			
	ELEVATIONS				
	9m CONCEPT 1				




FRONT ELEVATION 9m  
CONCEPT 2-A

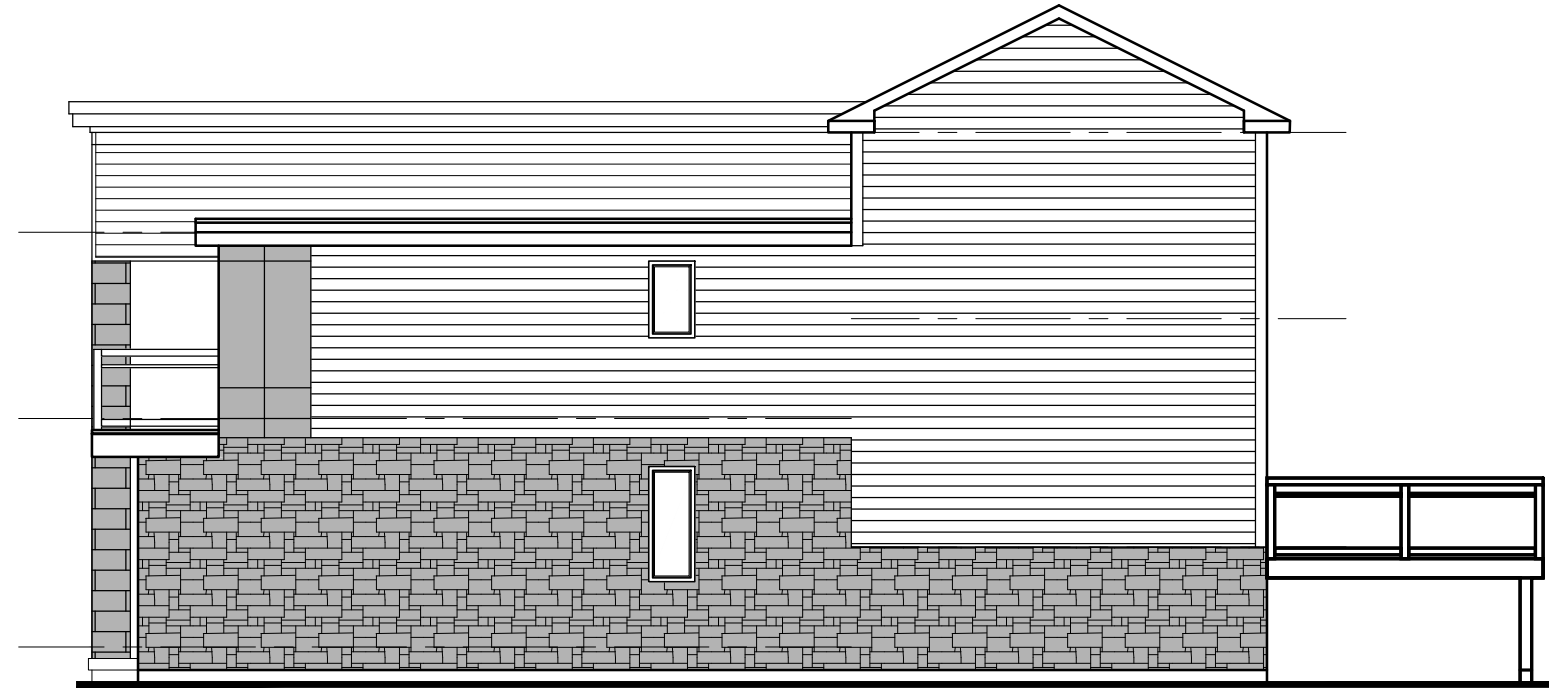

RIGHT SIDE ELEVATION 9m  
CONCEPT 2-A




REAR ELEVATION 9m  
CONCEPT 2-A

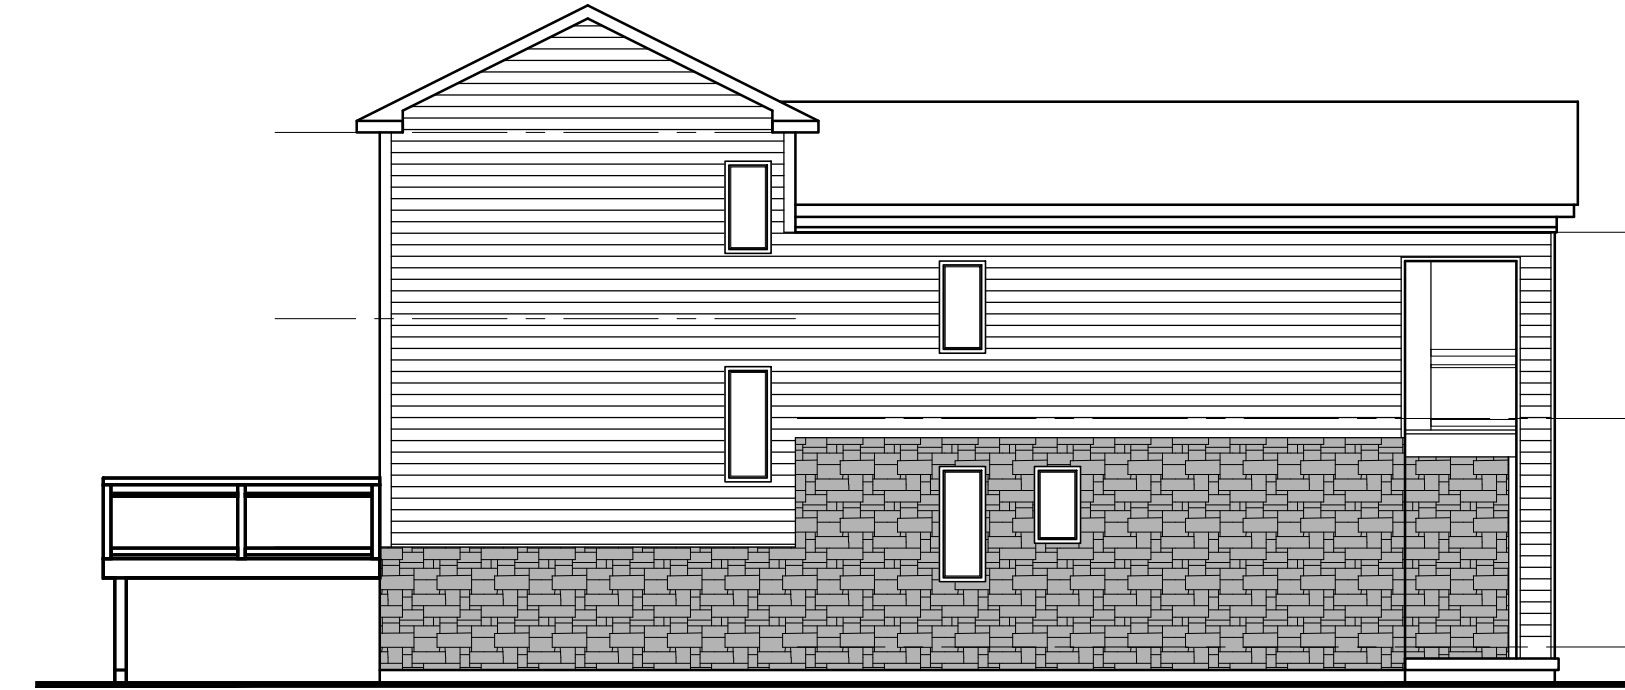

LEFT SIDE ELEVATION 9m  
CONCEPT 2-A




FRONT ELEVATION 9m  
CONCEPT 2-B

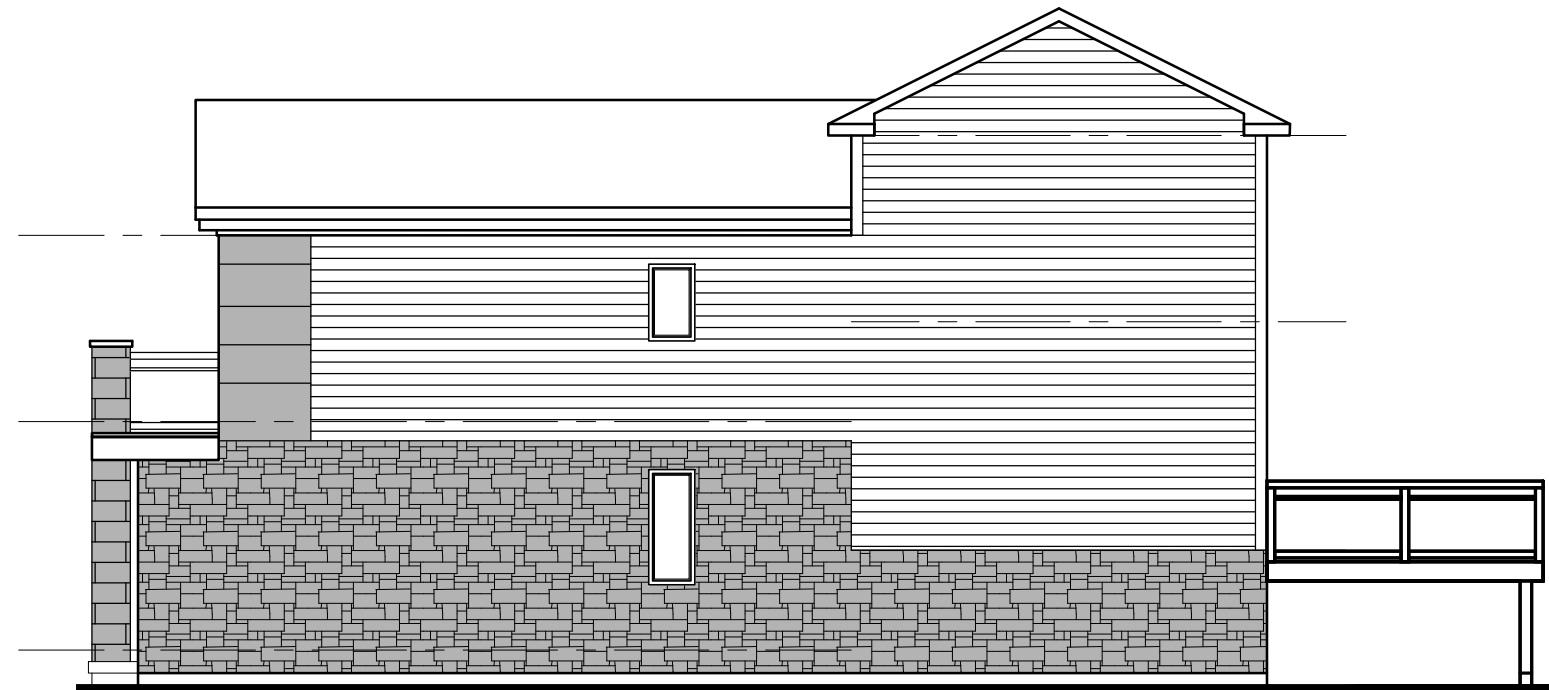

RIGHT SIDE ELEVATION 9m  
CONCEPT 2-B



REAR ELEVATION 9m  
CONCEPT 2-B

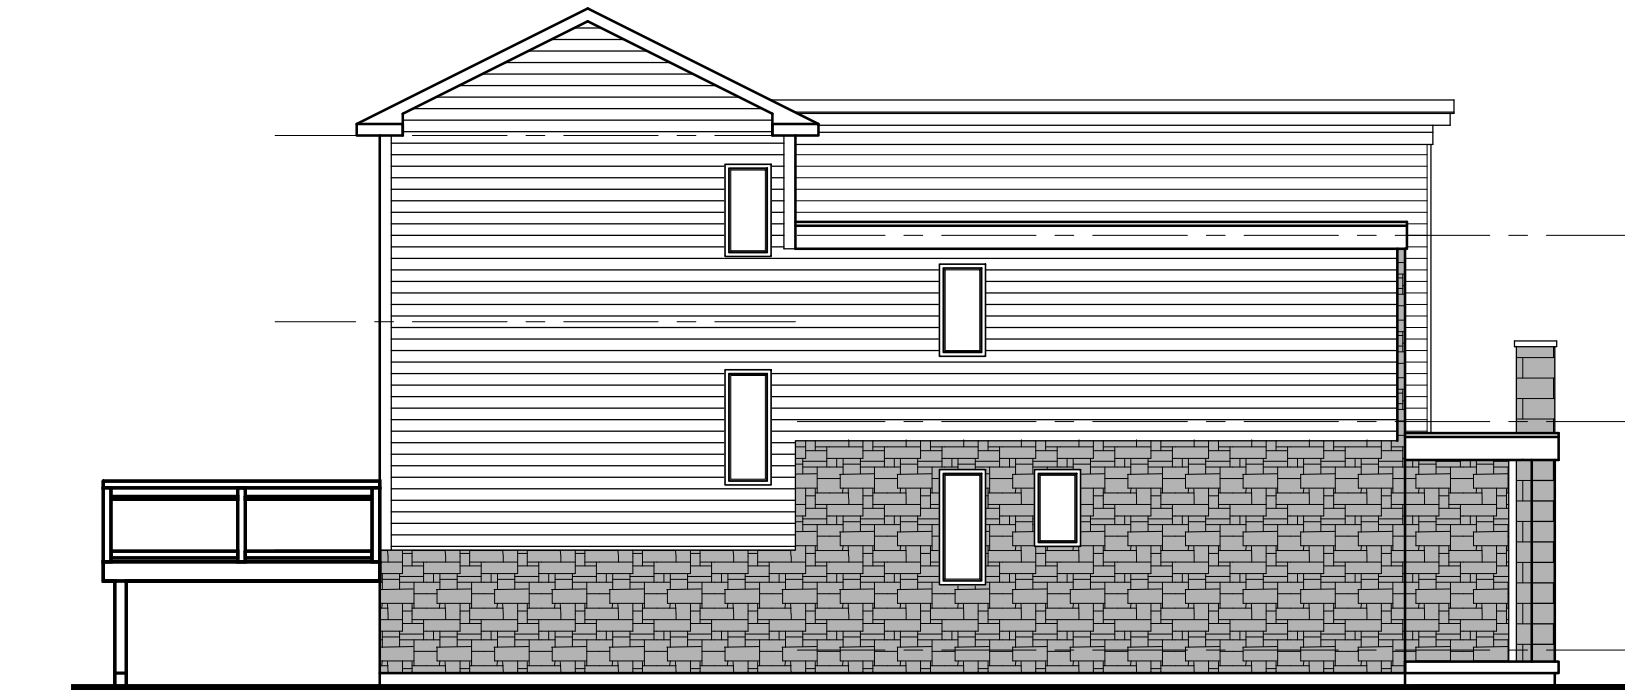

LEFT SIDE ELEVATION 9m  
CONCEPT 2-B



STATUS	RE-ZONING	DATE	NO.	REVISION
PLOTTED	2020-08-11 12:57 PM			
SCALE	1:100			
DRAWN BY	J.P.			
DATE	AUGUST 2020			

PROJECT  
**BEACHWOOD**  
RESIDENTIAL DEVELOPMENT  
SINGLE HOUSE 9m  
Beachwood Road, Town of Wasaga Beach, Ontario

TITLE  
**ELEVATIONS**  
9m CONCEPT 2

SHEET No.  
**A4.2**



FRONT ELEVATION 9m  
CONCEPT 3



FLANKAGE ELEVATION 9m  
CONCEPT 3



REAR ELEVATION 9m  
CONCEPT 3



LEFT SIDE ELEVATION 9m  
CONCEPT 3



STATUS: RE-ZONING	DATE: AUGUST 2020	NO.:	REVISION
PLOTTED: 2020-08-11 12:57 PM			
SCALE: 1:100			
OWN BY: JP			

PROJECT: **BEACHWOOD**  
**RESIDENTIAL DEVELOPMENT**  
 SINGLE HOUSE 9m  
 Beachwood Road, Town of Wasaga Beach, Ontario

TITLE: **ELEVATIONS**  
**9m CONCEPT 3**

SHEET No. **A4.3**

FILE: 9m- Concept\_1 Elevations-SPA.dwgOLDER:ROMANIN



FRONT ELEVATION 12m  
CONCEPT 1-A



RIGHT SIDE ELEVATION 12m  
CONCEPT 1-A




REAR ELEVATION 12m  
CONCEPT 1-A



LEFT SIDE ELEVATION 12m  
CONCEPT 1-A



FRONT ELEVATION 12m  
CONCEPT 1-B

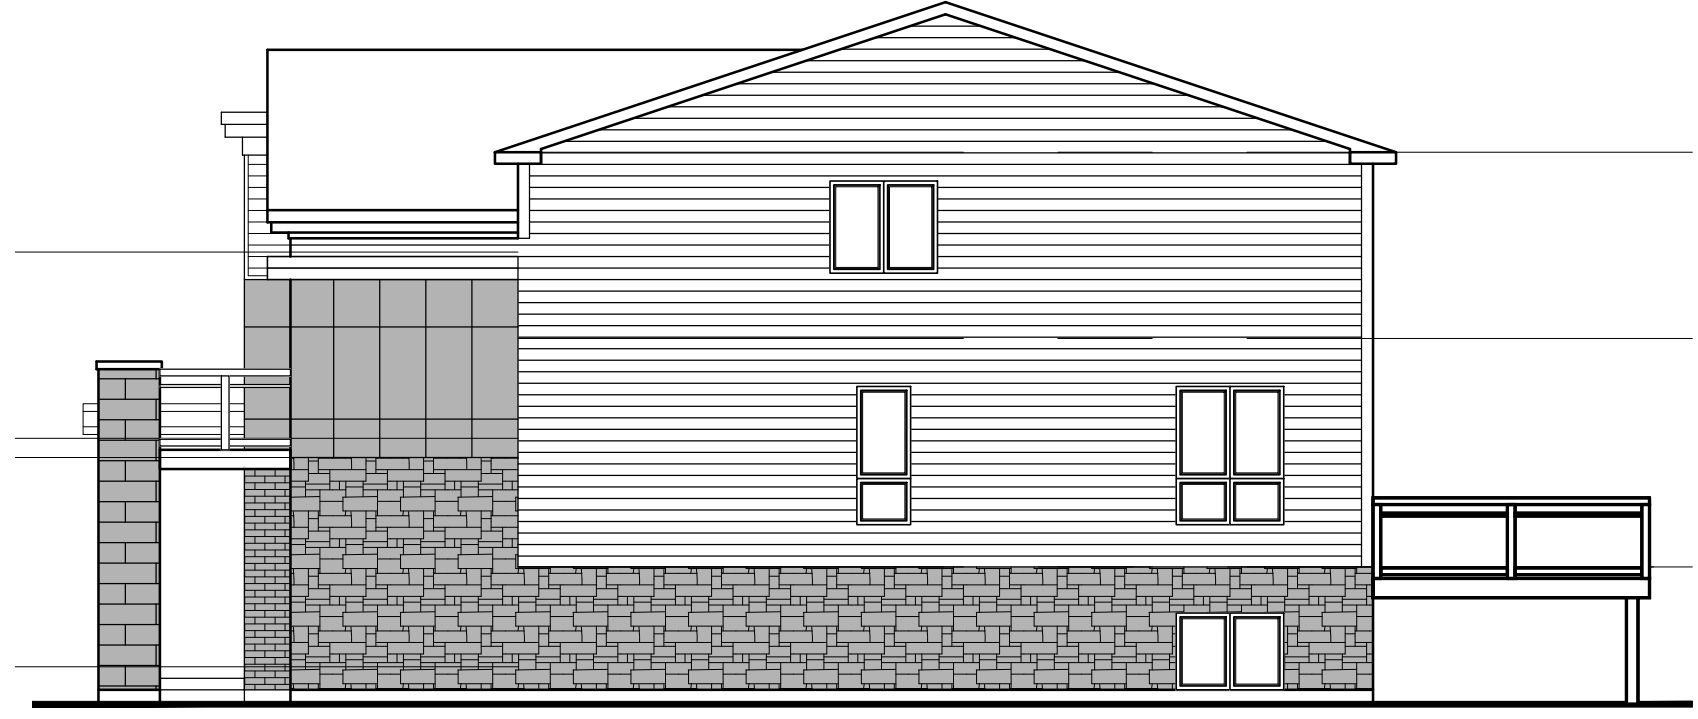

RIGHT SIDE ELEVATION 12m  
CONCEPT 1-B



REAR ELEVATION 12m  
CONCEPT 1-B



LEFT SIDE ELEVATION 12m  
CONCEPT 1-B



PROJECT	BEACHWOOD	STATUS: RE-ZONING	DATE	NO.	REVISION
	RESIDENTIAL DEVELOPMENT	PLOTTED: 2020-08-11 12:57 PM			
	SINGLE HOUSE 9m	SCALE: 1:100			
	Beachwood Road, Town of Wasaga Beach, Ontario	OWN BY: JP			
TITLE	ELEVATIONS	DATE	AUGUST 2020		
	12m CONCEPT 1				




FRONT ELEVATION 12m  
CONCEPT 2-A



RIGHT SIDE ELEVATION 12m  
CONCEPT 2-A



REAR ELEVATION 12m  
CONCEPT 2-A

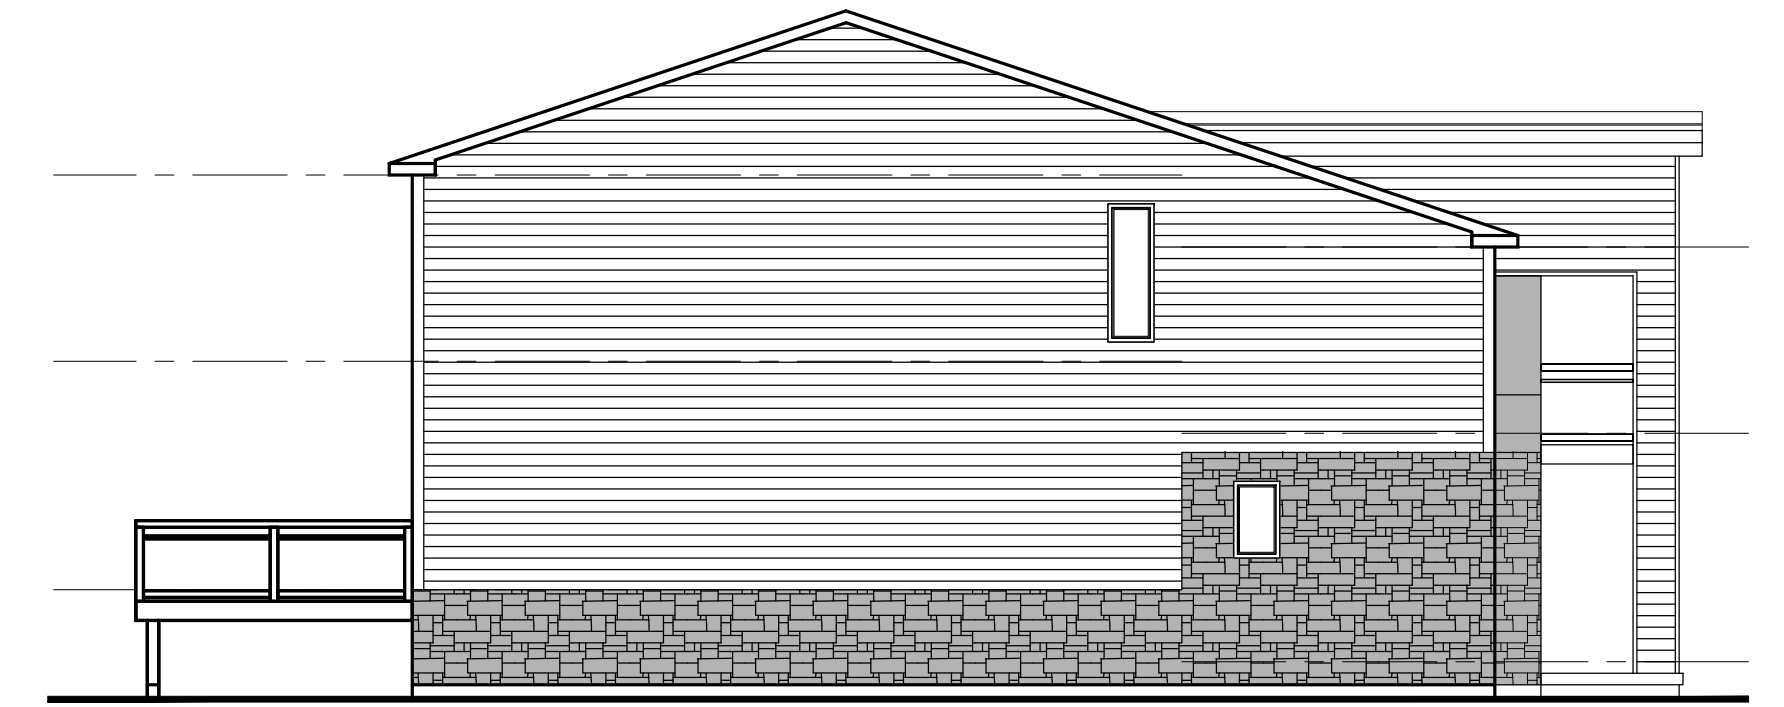

LEFT SIDE ELEVATION 12m  
CONCEPT 2-A




FRONT ELEVATION 12m  
CONCEPT 2-B



RIGHT SIDE ELEVATION 12m  
CONCEPT 2-B



REAR ELEVATION 12m  
CONCEPT 2-B

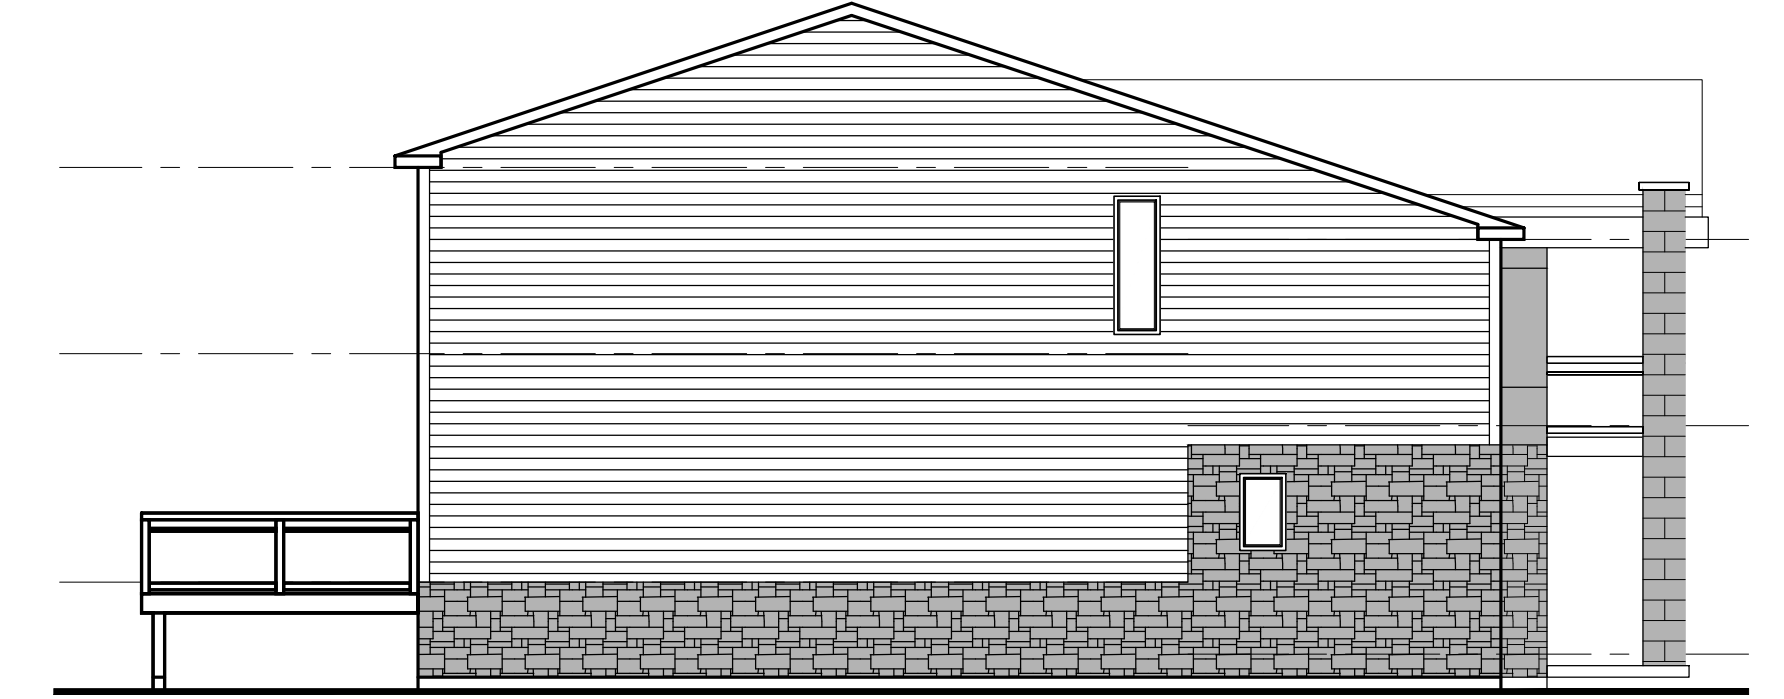

LEFT SIDE ELEVATION 12m  
CONCEPT 2-B

FILE: 9m- Concept\_1 Elevations-SPA.dwg/OLDER:ROMANIN



NO.	REVISION

STATUS: RE-ZONING	DATE: AUGUST 2020
PLOTTED: 2020-08-11 12:57 PM	DATE: AUGUST 2020
SCALE: 1:100	DATE: AUGUST 2020
DWN BY: JP	DATE: AUGUST 2020

PROJECT: **BEACHWOOD**  
**RESIDENTIAL DEVELOPMENT**  
 SINGLE HOUSE 9m  
 Beachwood Road, Town of Wasaga Beach, Ontario  
 TITLE: **ELEVATIONS**  
**12m CONCEPT 2**

SHEET No. **A4.5**