



FRONT ELEVATION

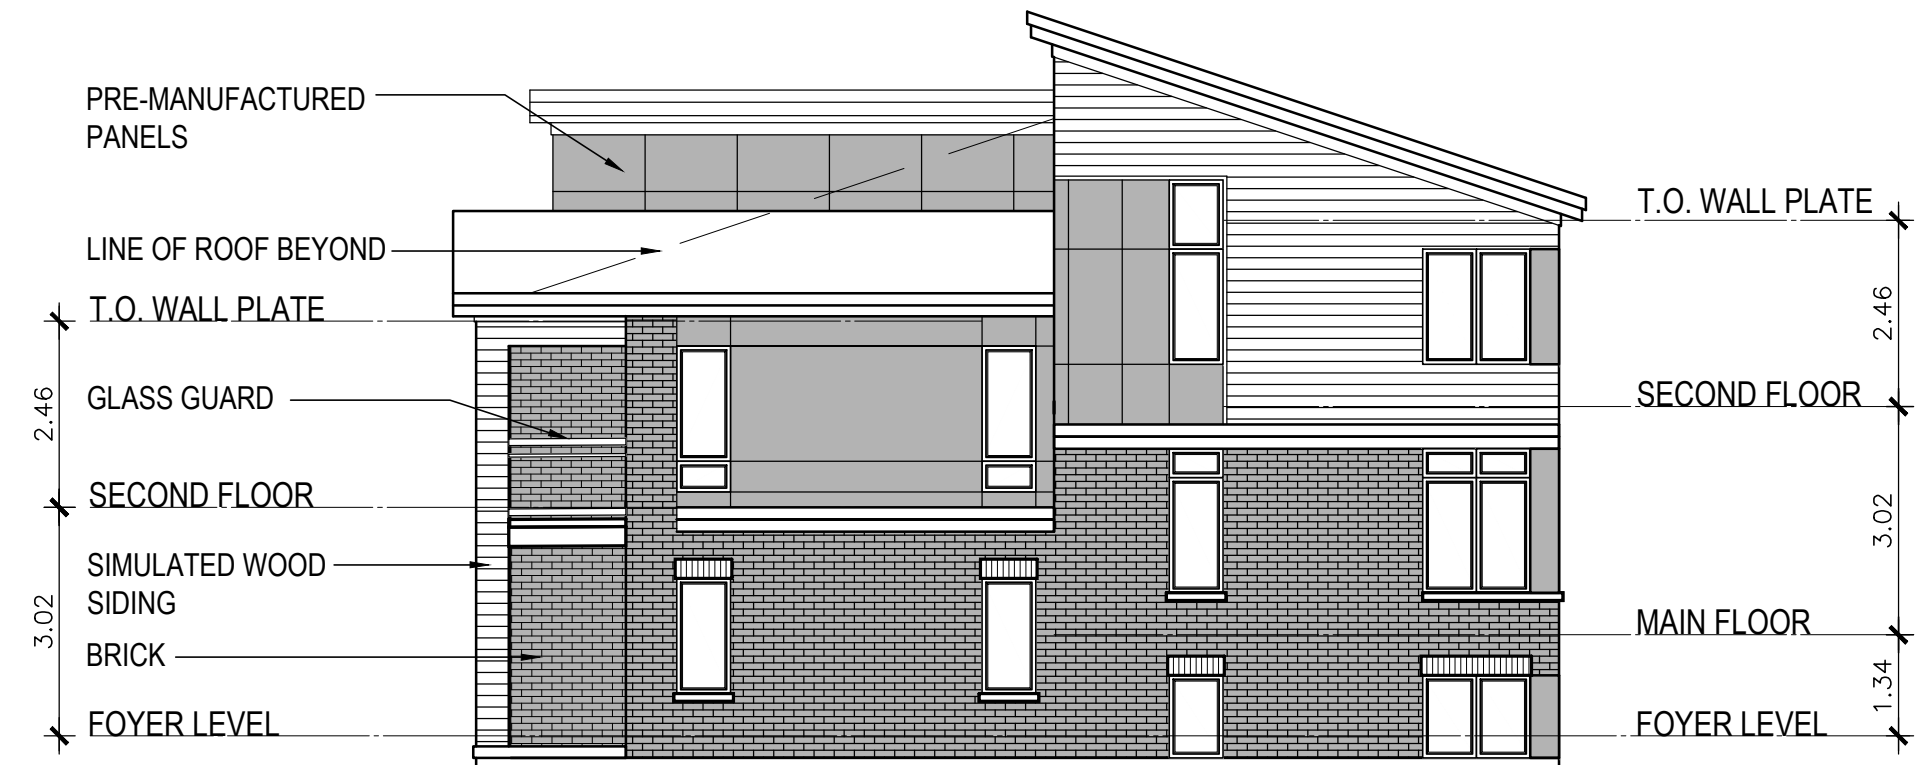

EXPOSED END ELEVATION

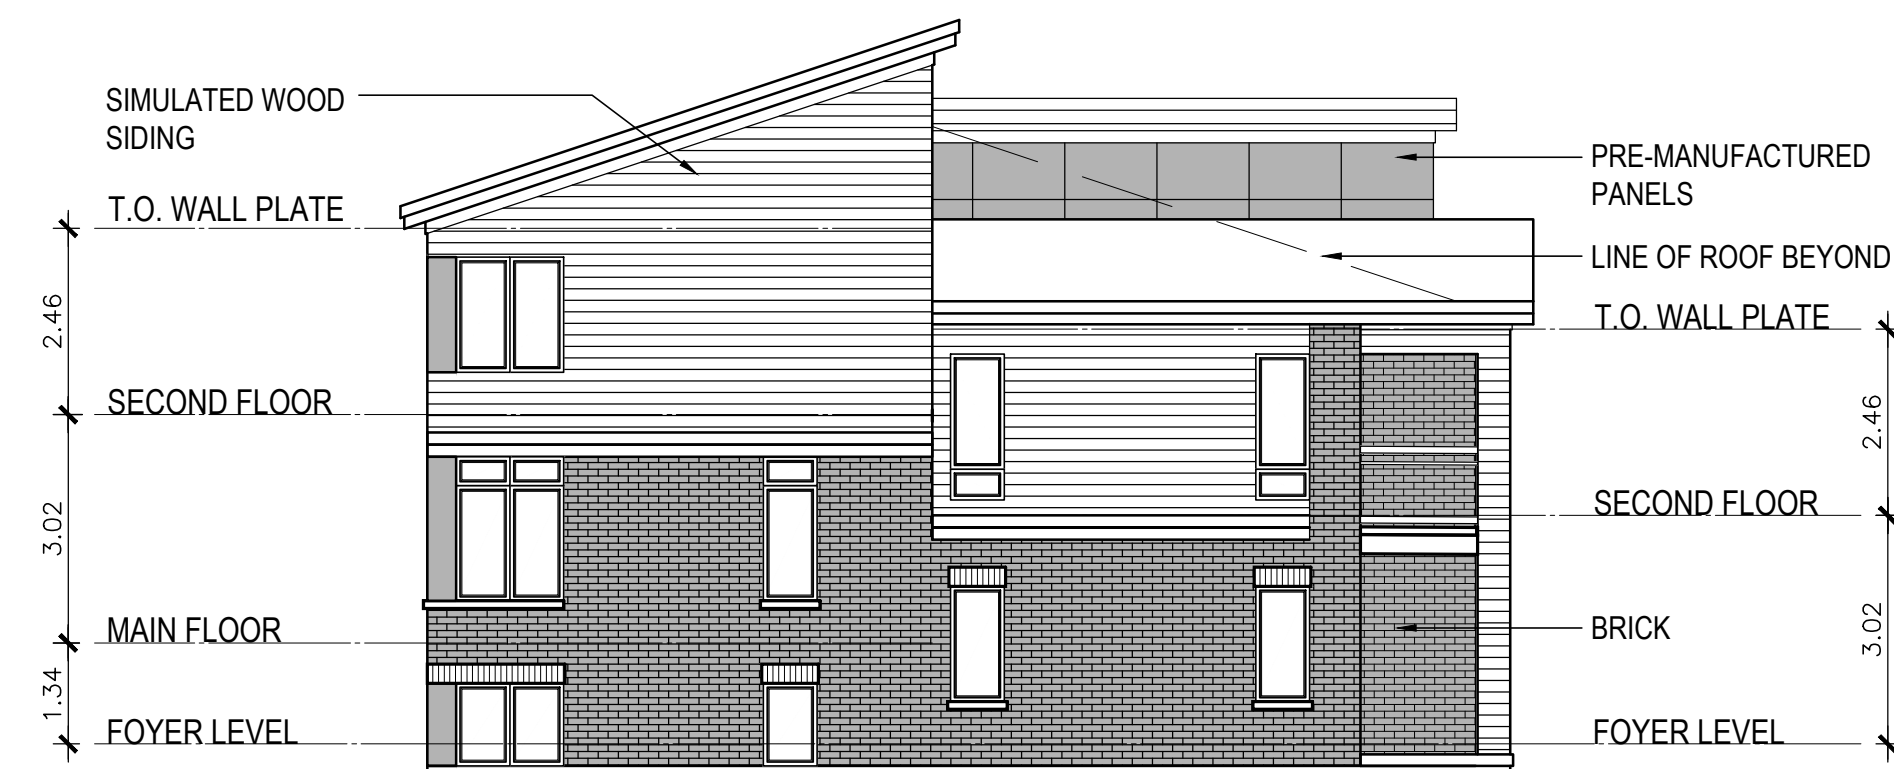

INTERIOR END ELEVATION



REAR ELEVATION



STATUS	RE-ZONING	DATE	NO.	REVISION
PLOTTED	2020-08-11 12:57 PM			
SCALE	1:100			
OWN BR.	J.P.			
DATE	AUGUST 2020			

PROJECT: **BEACHWOOD RESIDENTIAL DEVELOPMENT TOWNHOUSE**
 Beachwood Road, Town of Wasaga Beach, Ontario
 TITLE: **ELEVATIONS TOWNHOUSE BLOCK**

SHEET No. **A3.1**