
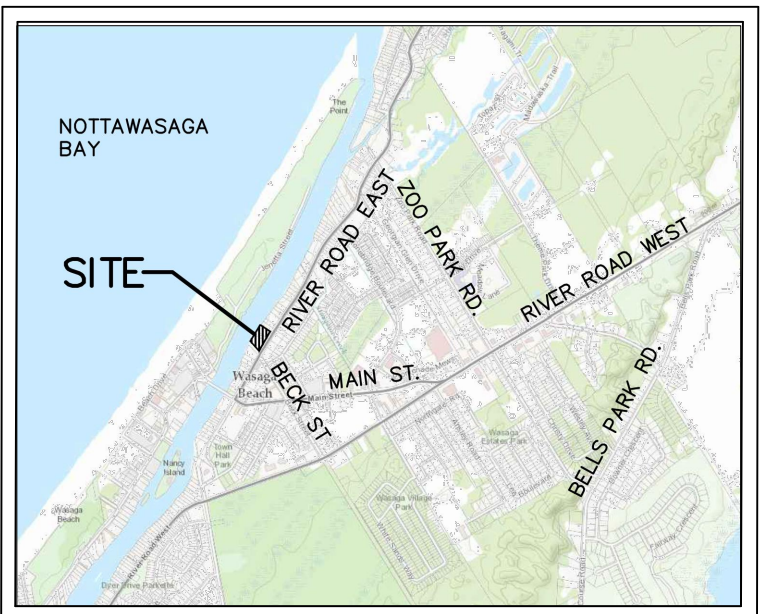


NOTTAWASAGA RIVER

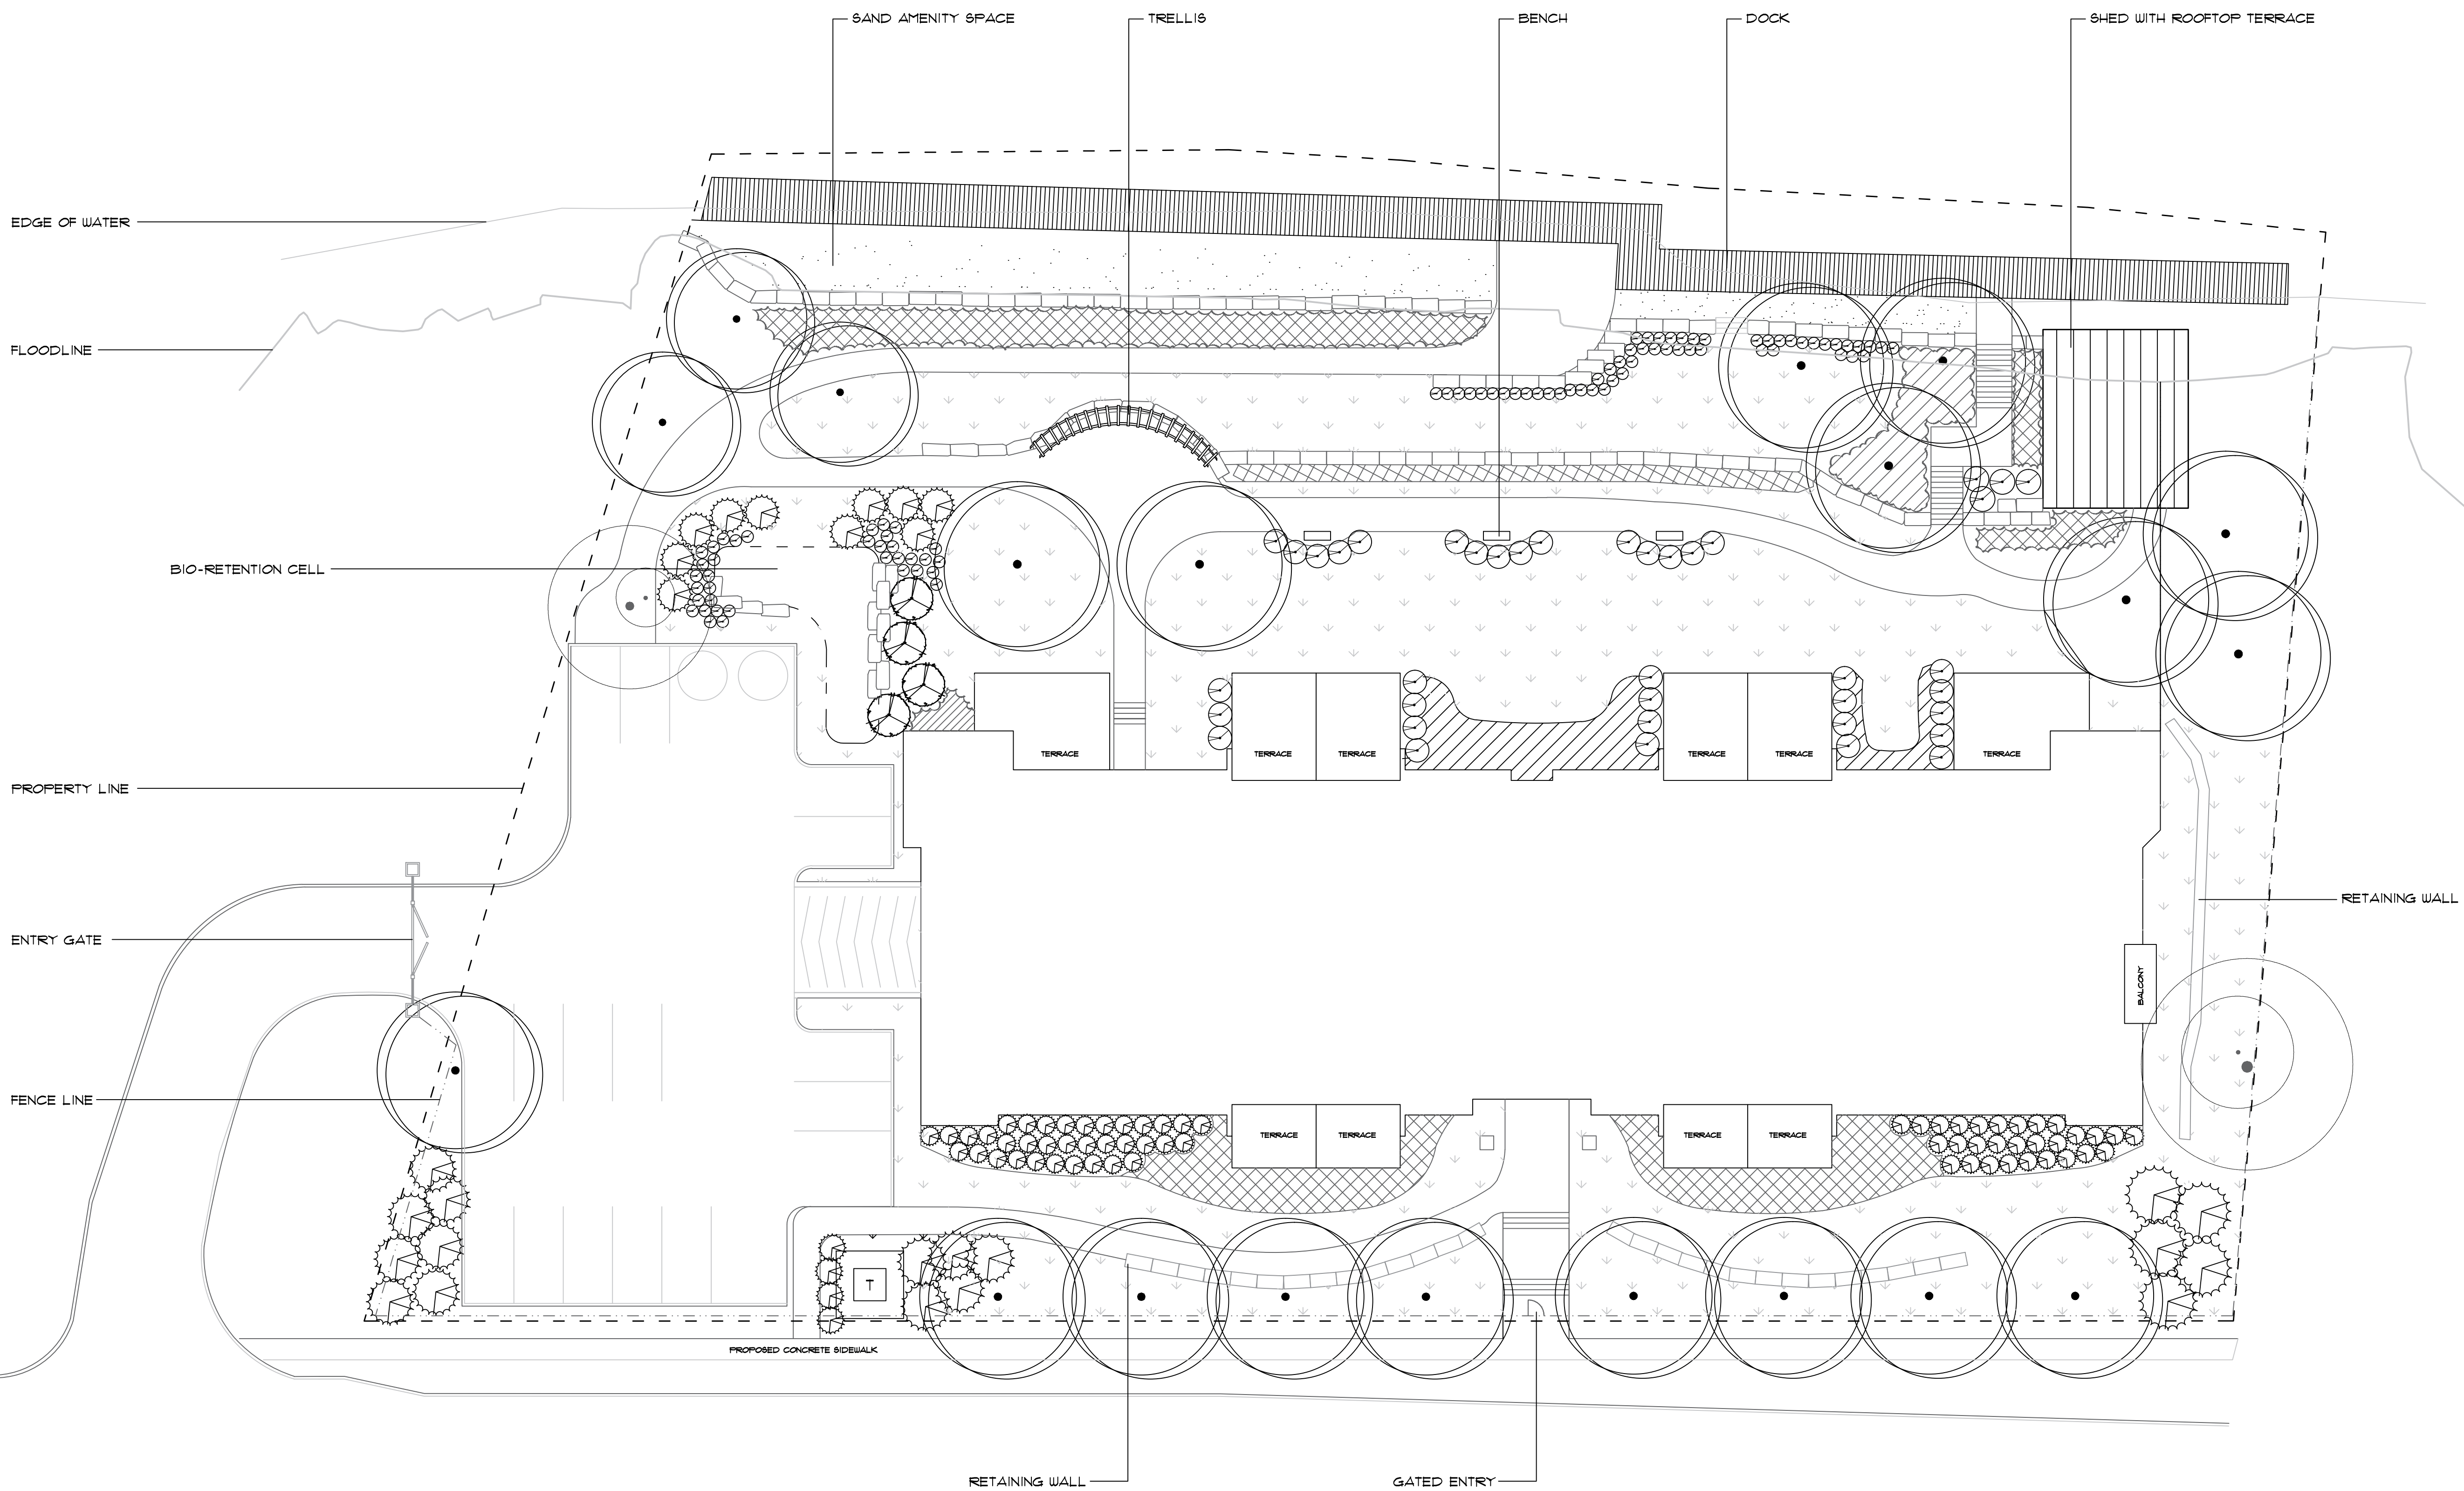

LEGEND :

- EXISTING TREES
- DECIDUOUS TREE PLANTING
- CONIFEROUS TREE AND SHRUB PLANTING
- SHRUB PLANTING
- ORNAMENTAL GRASSES
- PERENNIAL PLANTING
- SOD
- RETAINING WALL STONES
- FENCE LINE
- PROPERTY BOUNDARY

NOTES:

- PRELIMINARY ONLY. NOT FOR CONSTRUCTION.
- ALL DIMENSIONS IN MILLIMETRES UNLESS NOTED OTHERWISE.

NO.	REVISION DESCRIPTION	BY

This drawing has been created electronically. Handwritten or manual revisions to the drawing are only valid when accompanied by the Landscape Architect's initials.

Contractor must verify all dimensions on the project and report any discrepancy to the Landscape Architect before proceeding with the work.

All drawings and specifications are the property of the Landscape Architect.

All drawings to be used for construction only when signed by the Landscape Architect.

Signed: _____ Date: _____

STEFAN BOLLIGER ASSOCIATES
Landscape Architects

58 Murray Road
Barrie, Ontario L4N 3V8
TEL: 705 731 2142
www.stefanbolligerassociates.com
stefanbolliger@stefanbolligerassociates.com

Client: **BREMONT HOMES**

LOCATION:
**66-90 RIVER ROAD EAST ROAD
WASAGA BEACH, ON**

Drawing:
PRELIMINARY LANDSCAPE PLAN

SCALE: 1:200	DATE: JUNE 29, 2017
DRAWN BY: SB/SM	CHECKED BY: SB
PROJECT NO. 2017-0015	SHEET: L2