


**LEGEND :**

- LARGE DECIDUOUS SHRUB
- SHRUB PLANTING

**NOTES:**

1. PRELIMINARY ONLY. NOT FOR CONSTRUCTION.
2. ALL DIMENSIONS IN MILLIMETRES UNLESS NOTED OTHERWISE.

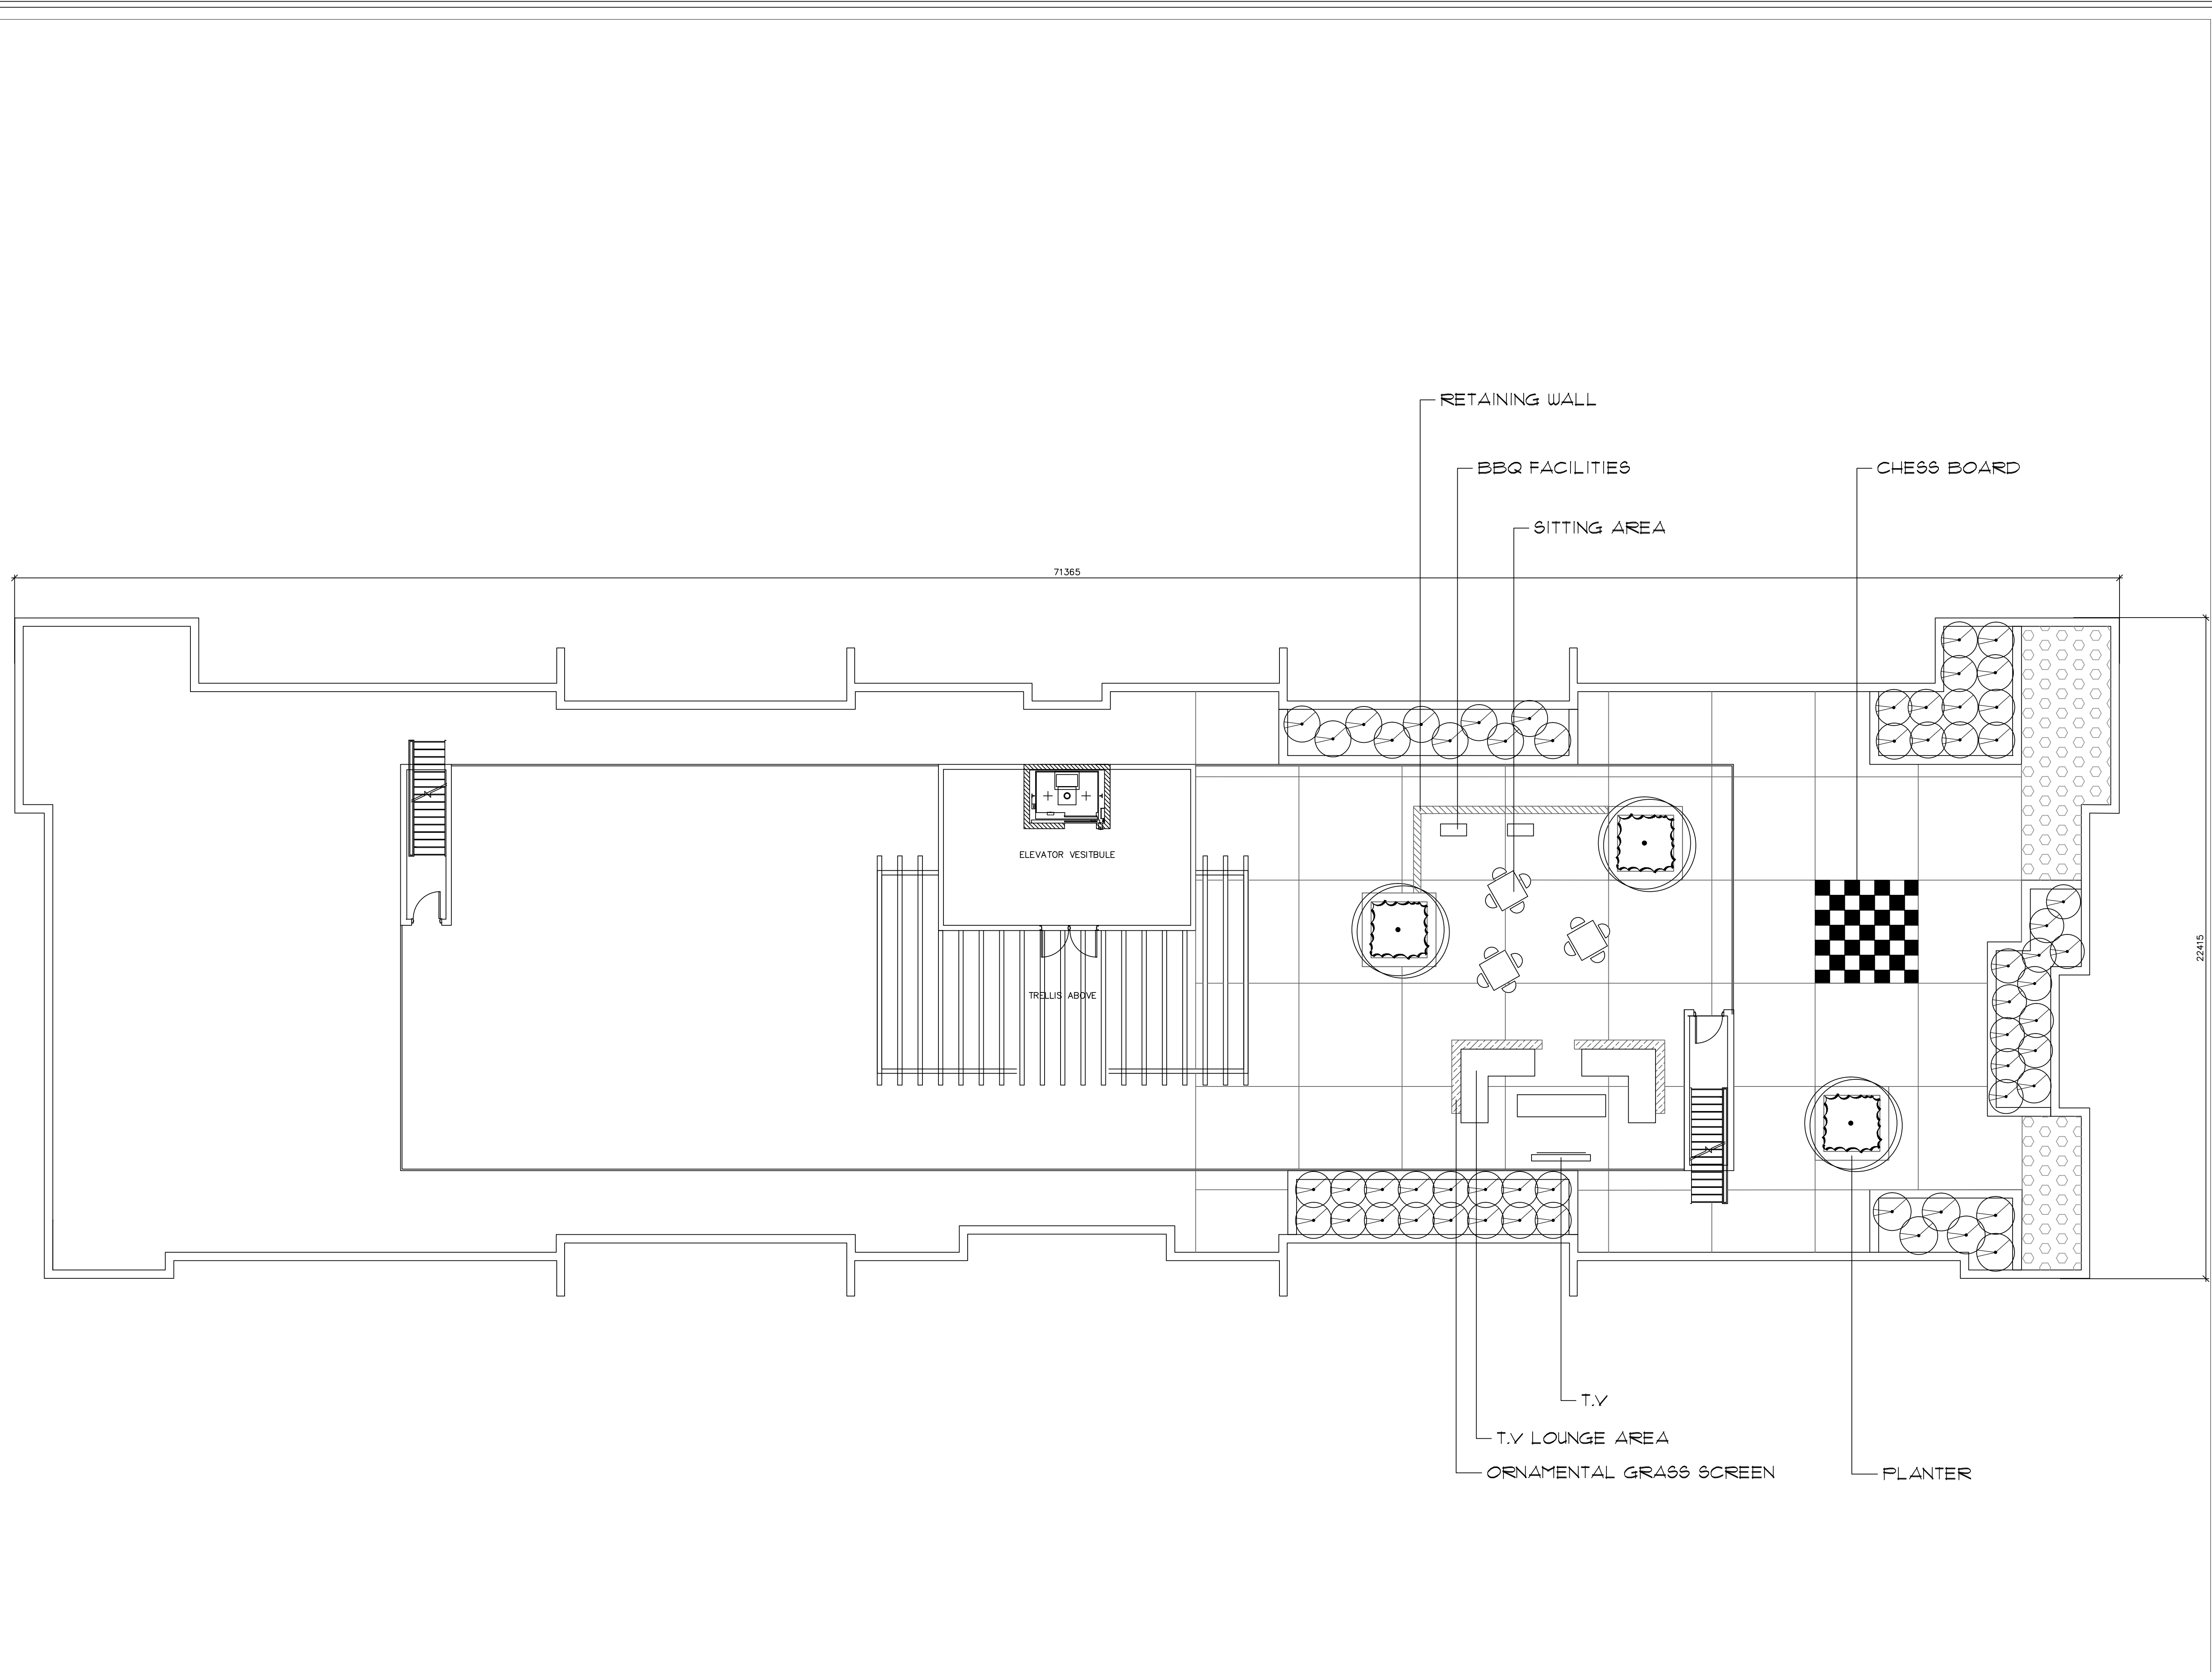

NO.	REVISION DESCRIPTION	BY

This drawing has been created electronically. Handwritten or manual revisions to the drawing are only valid when accompanied by the Landscape Architect's initials.  
 Contractor must verify all dimensions on the project and report any discrepancy to the Landscape Architect before proceeding with the work.  
 All drawings and specifications are the property of the Landscape Architect.  
 All drawings to be used for construction only when signed by the Landscape Architect.

Signed: \_\_\_\_\_ Date: \_\_\_\_\_

**STEFAN BOLLIGER ASSOCIATES**  
 Landscape Architects  
 58 Morrow Road  
 Barrie, Ontario L4N 3V8  
 TEL: 705-731-2142  
 www.stefanbolligerassociates.com  
 stefan.bolliger@stefanbolligerassociates.com

Client: **BREMONT HOMES**

LOCATION:  
**66-90 RIVER ROAD EAST ROAD  
 WASAGA BEACH, ON**

Drawing: **ROOFTOP TERRACE**

SCALE: 1:100	DATE: JULY 4, 2017
DRAWN BY: SB/SM	CHECKED BY: SB
PROJECT NO. 2017-0015	SHEET: L4