


No.	ISSUE/REVISION	DATE
1.	ISSUE FOR CLIENT REVIEW	FEB 24/17
2.	CLIENT CHANGES	MAR 10/17
3.	CLIENT CHANGES	MAR 14/17
4.	REWORKING	MAR 17/17
5.	REVISED FOR MODULARITY	JUN 13/17
6.	GFA'S ISSUE FOR REVIEW	JUN 16/17
7.	ISSUE FOR SUBMISSION	JUN 30/17

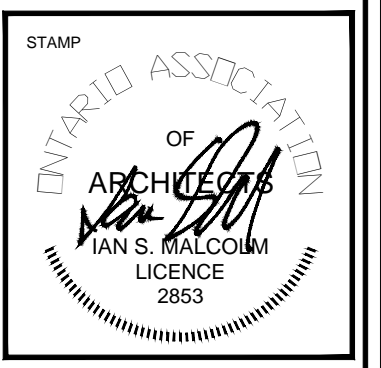

DO NOT SCALE DRAWINGS. THE CONTRACTOR SHALL CHECK AND VERIFY ALL DIMENSIONS AND PROCEEDING WITH THE WORK.

DETAIL NO. WHERE DETAIL

A B

ORIENTATION


CLIENT
 BREMONT HOMES CORP.
 4908 HWY 7
 WOODBRIDGE, ON
 L4L 1S8
 T: 905.266.1851

PROJECT
 BREMONT APARTMENTS
 50 UNIT 4-STOREY
 60-80 RIVER ROAD, WASAGA
 BEACH, ON

PROJECT INFORMATION
 PROJECT No.: 173914
 DRAWN BY: MM
 CHECKED BY: ISM
 DATE: 29.06.2017
 SCALE: AS NOTED

DRAWING
SITE SECTION

DRAWING No.
A101

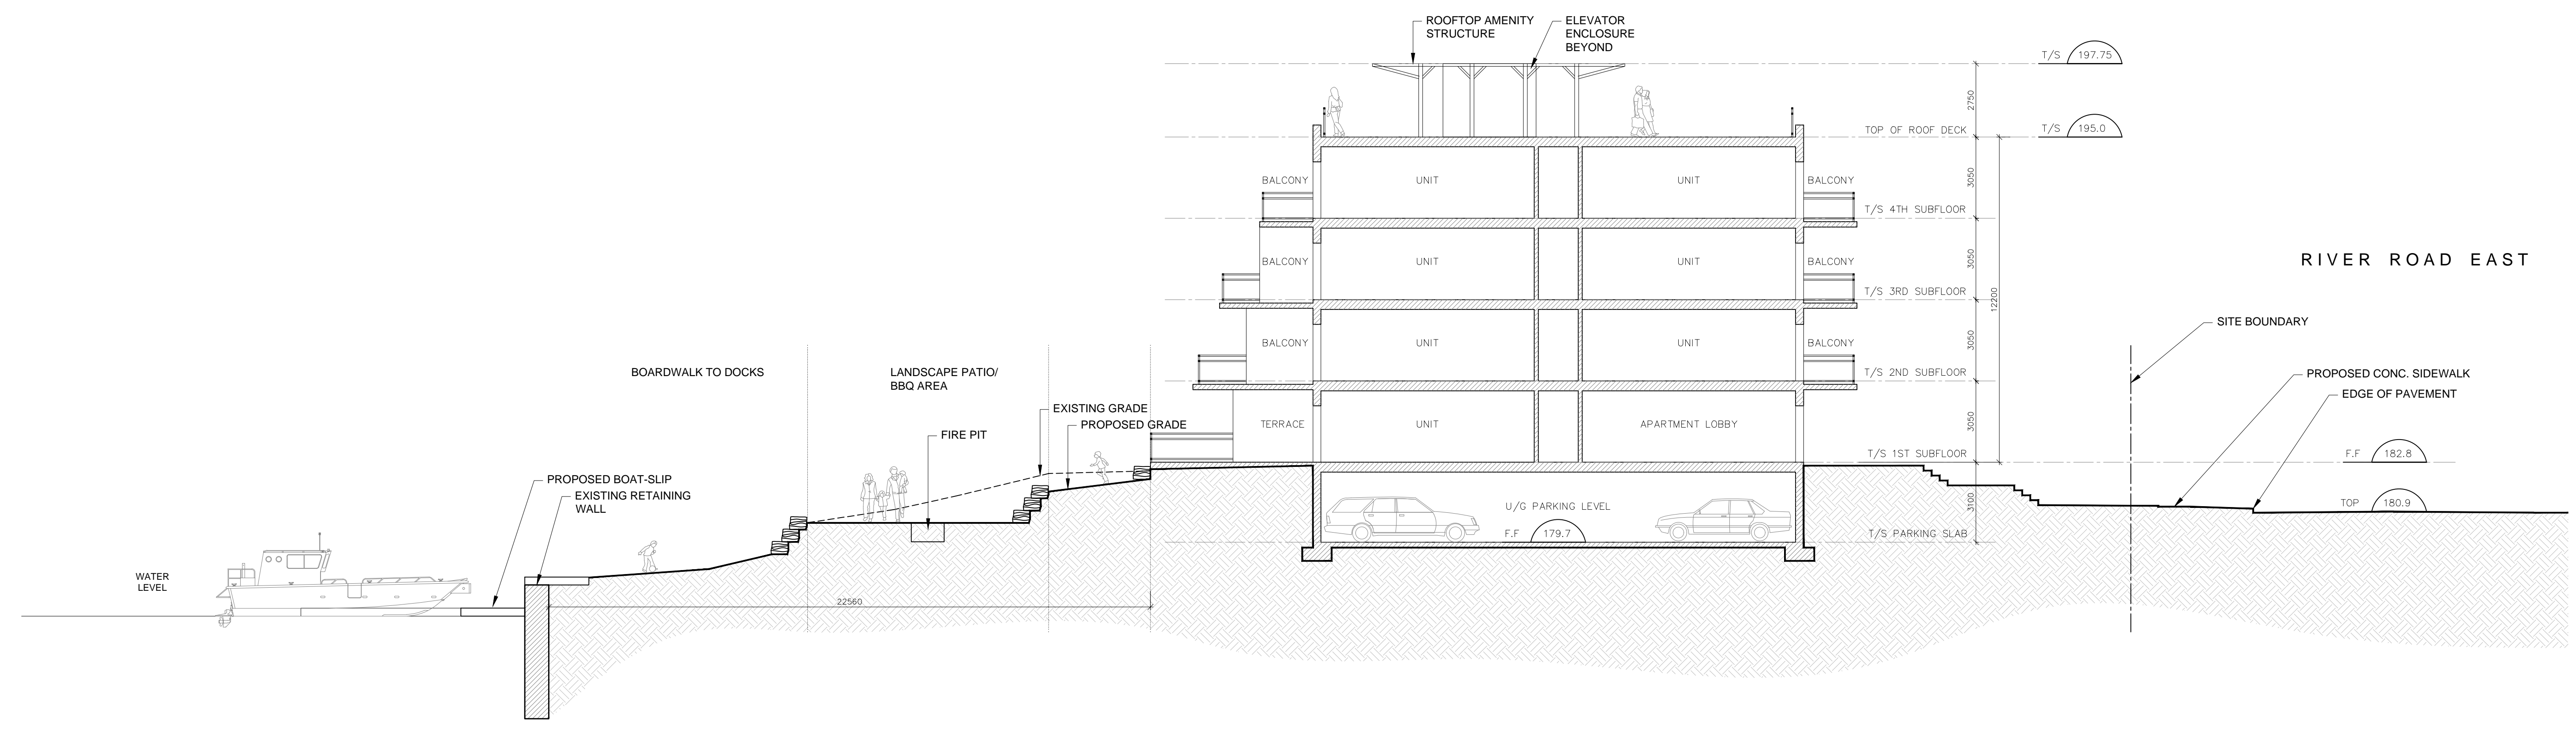

SITE SECTION 1:125